


BRINGTON PLACE

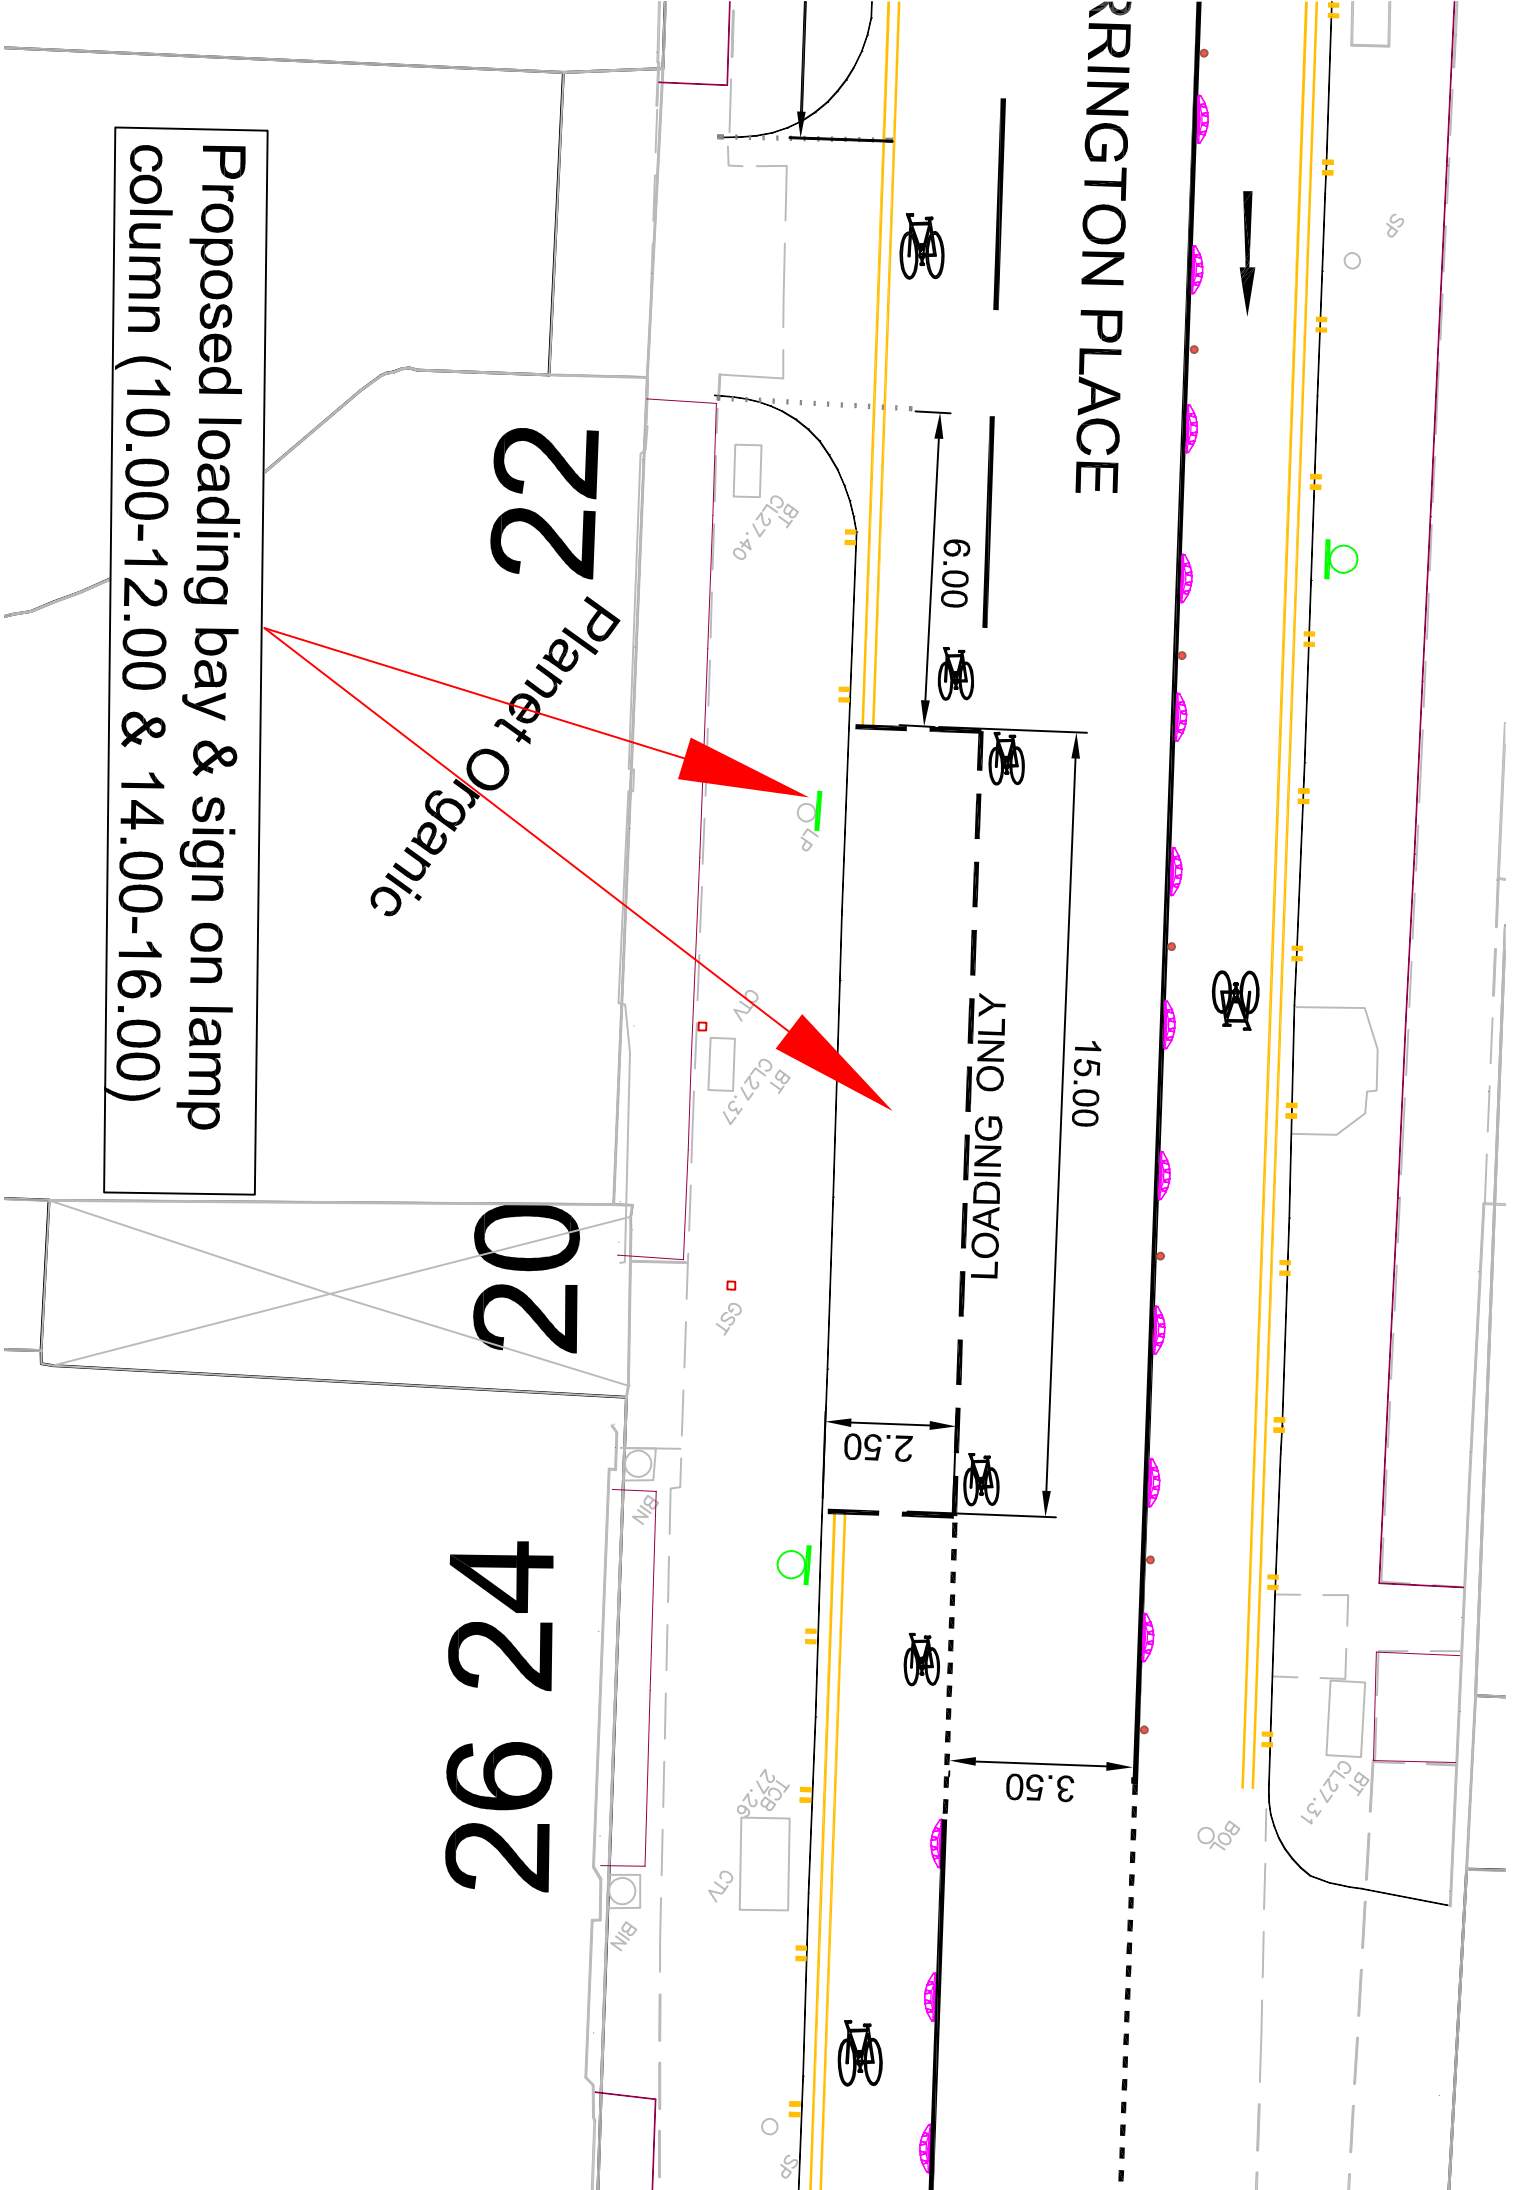

Proposed loading bay & sign on lamp column (10.00-12.00 & 14.00-16.00)

22 Planet Organic

20

26 24